

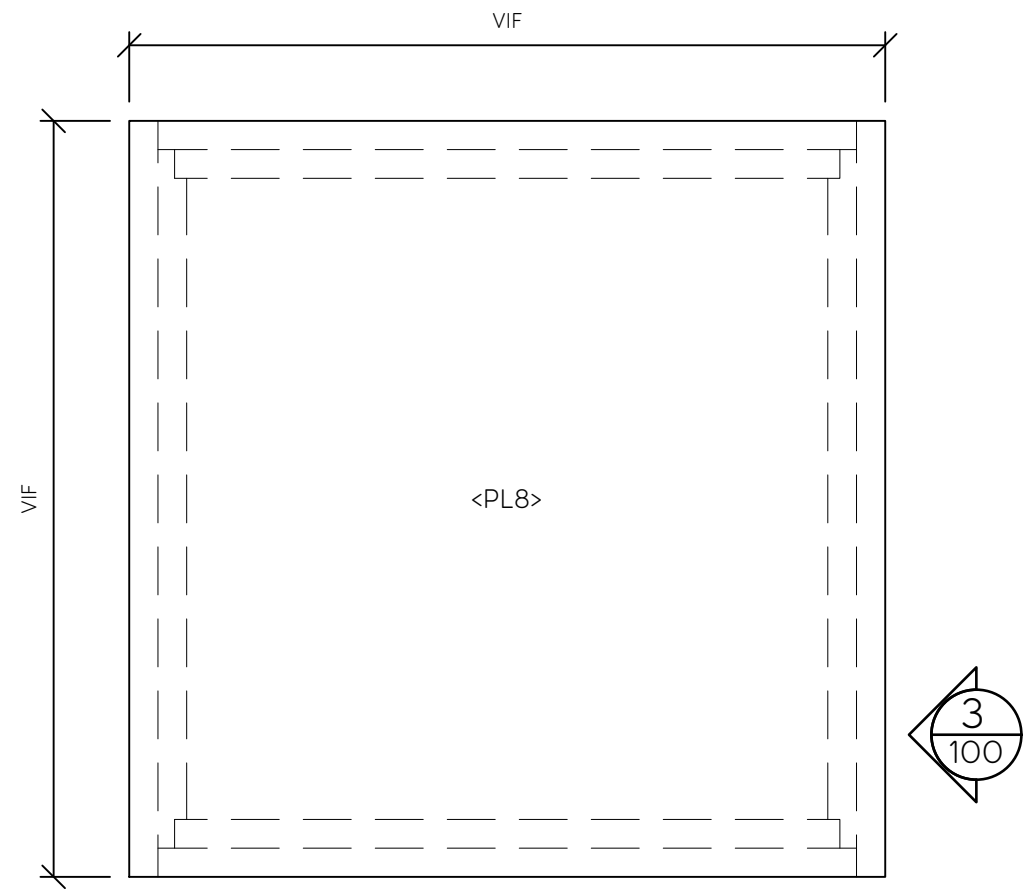


Notes:


- All dimensions to be provided as noted

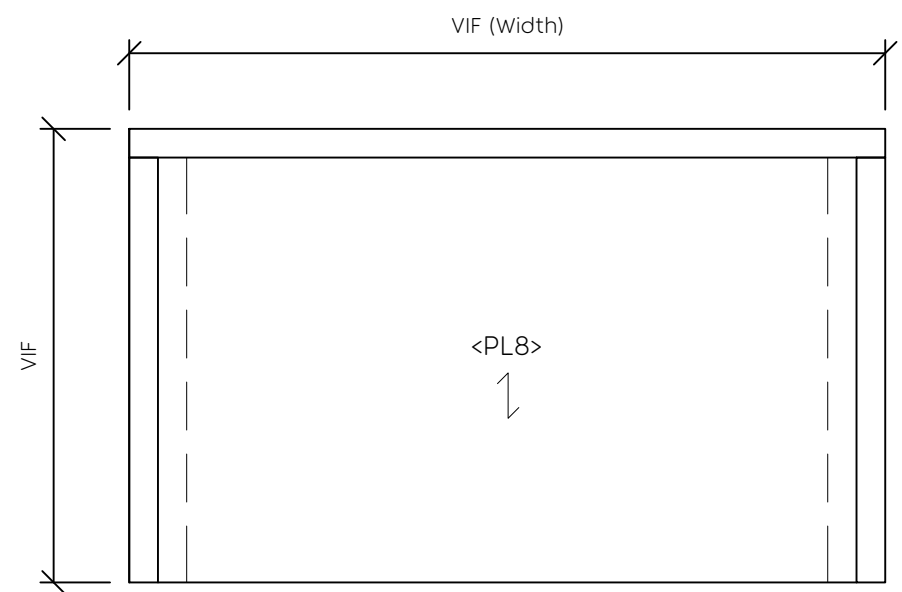

1 Plan View
SCALE: 1:5

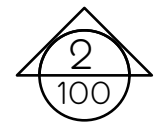


2 Front Elevation
SCALE: 1:5

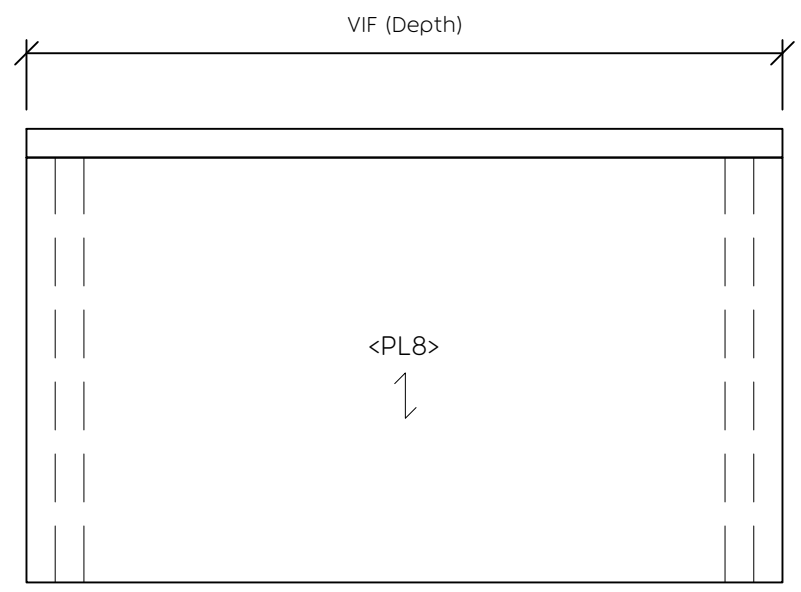


3 Side Elevation
SCALE: 1:5

Notes:


- Width of room to be verified

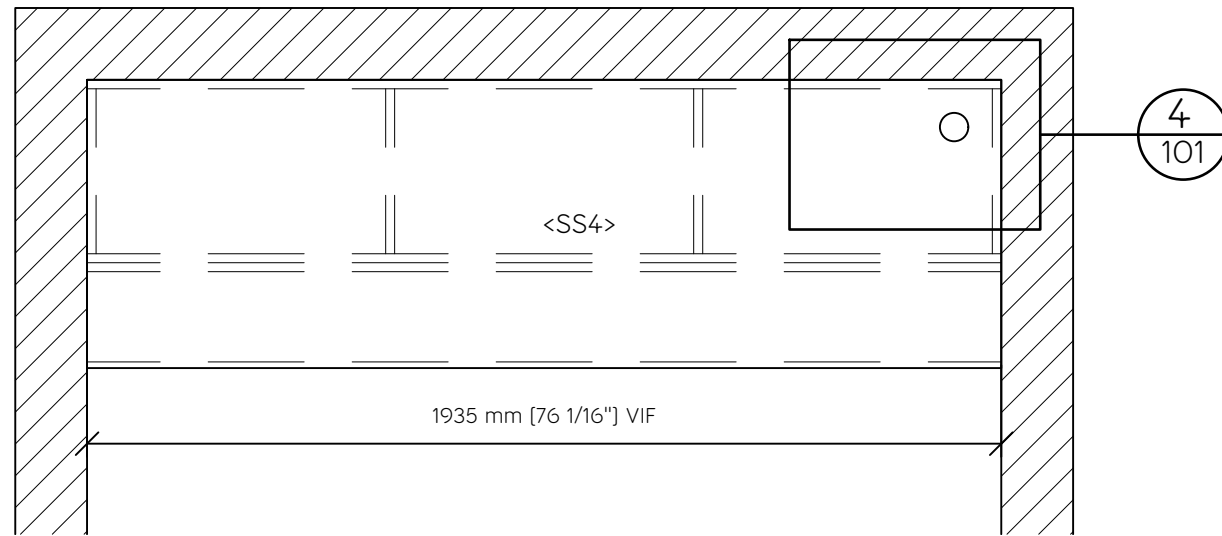


1 Plan View
101 SCALE: 1:16

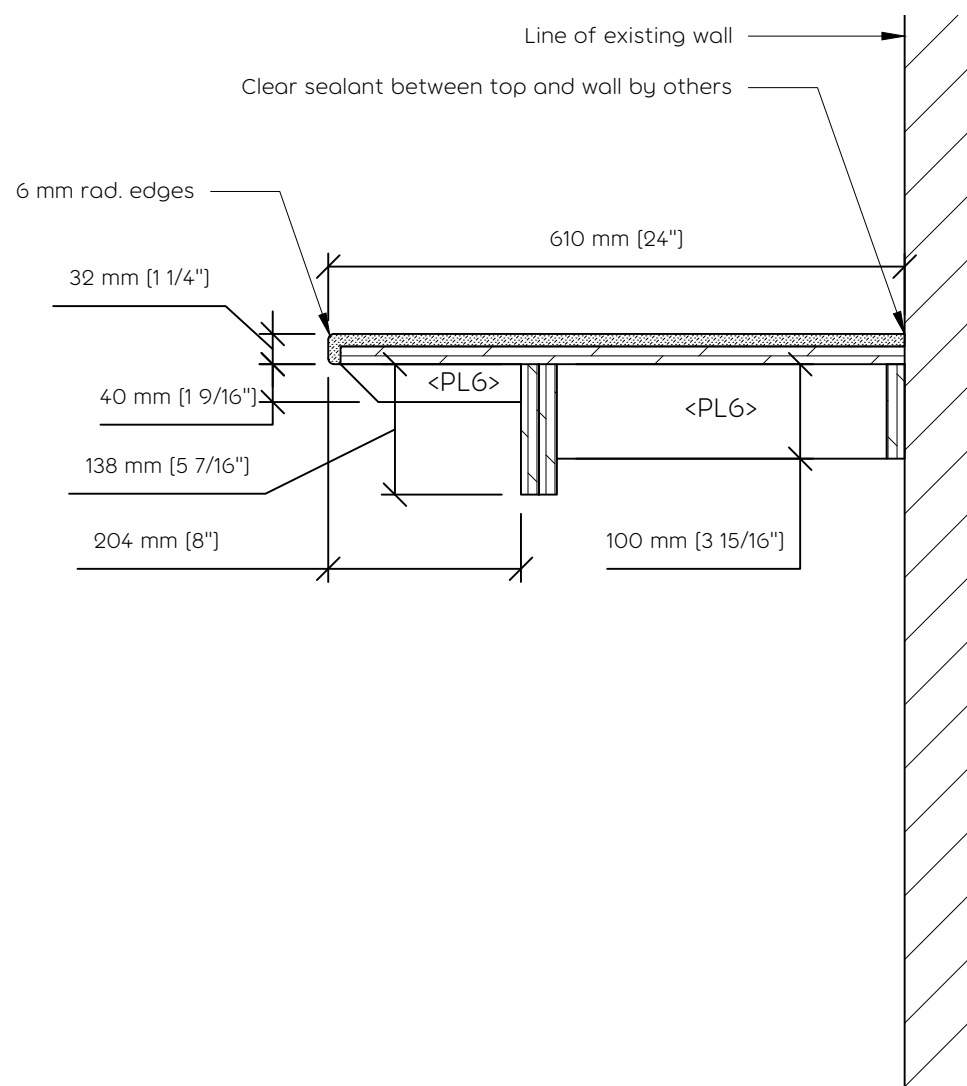

3 Section View
101 SCALE: 1:8

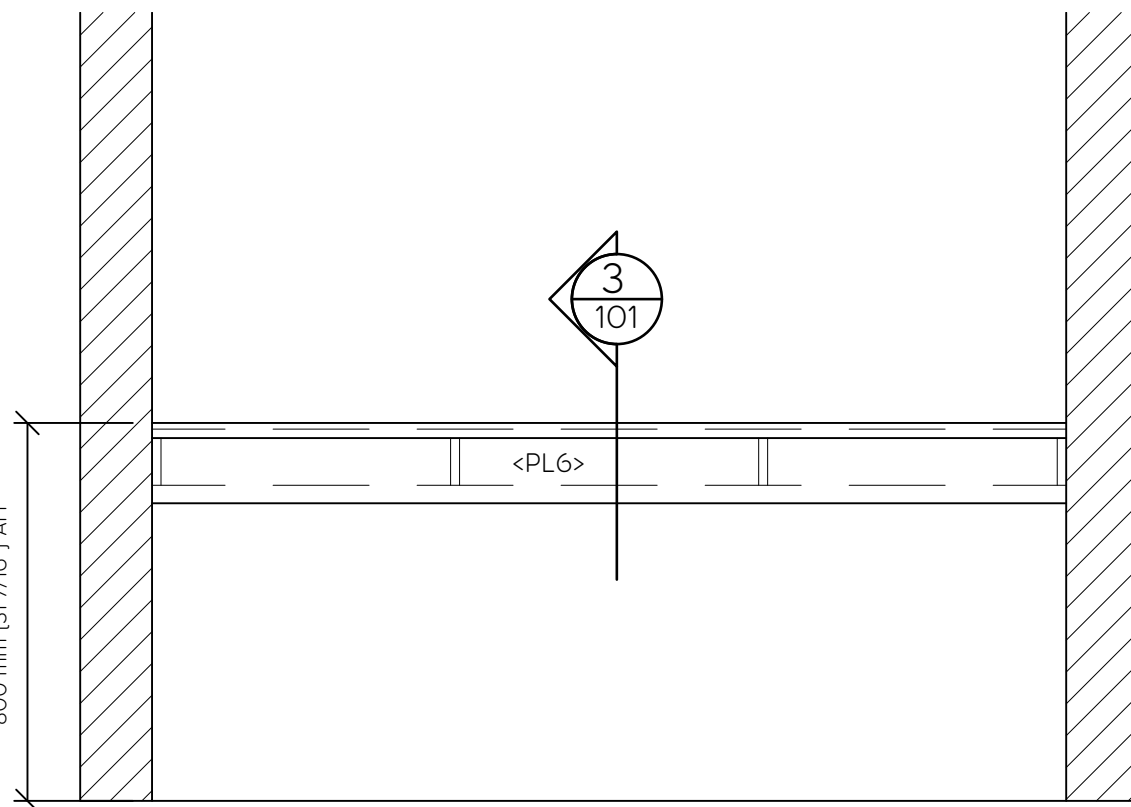


2 Front Elevation
101 SCALE: 1:16

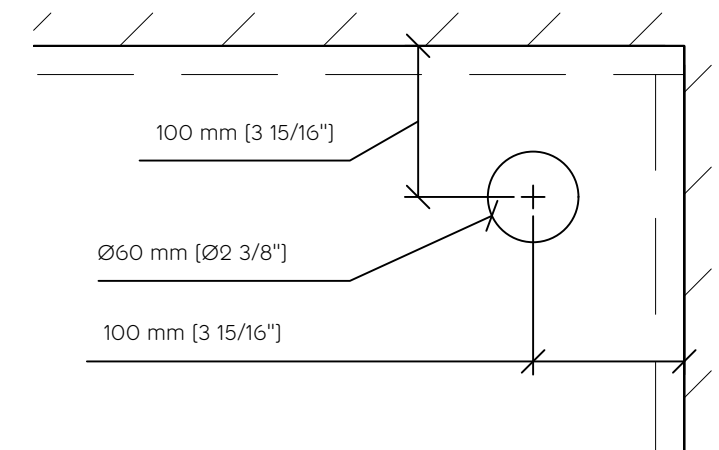


4 Detail
101 SCALE: 1:5

Notes:


- | | |
|----|---|
| 1. | Width of closet to be verified |
| 2. | Width of Team Lounge Counter to be verified |
| 3. | Curtain rod details to be verified |

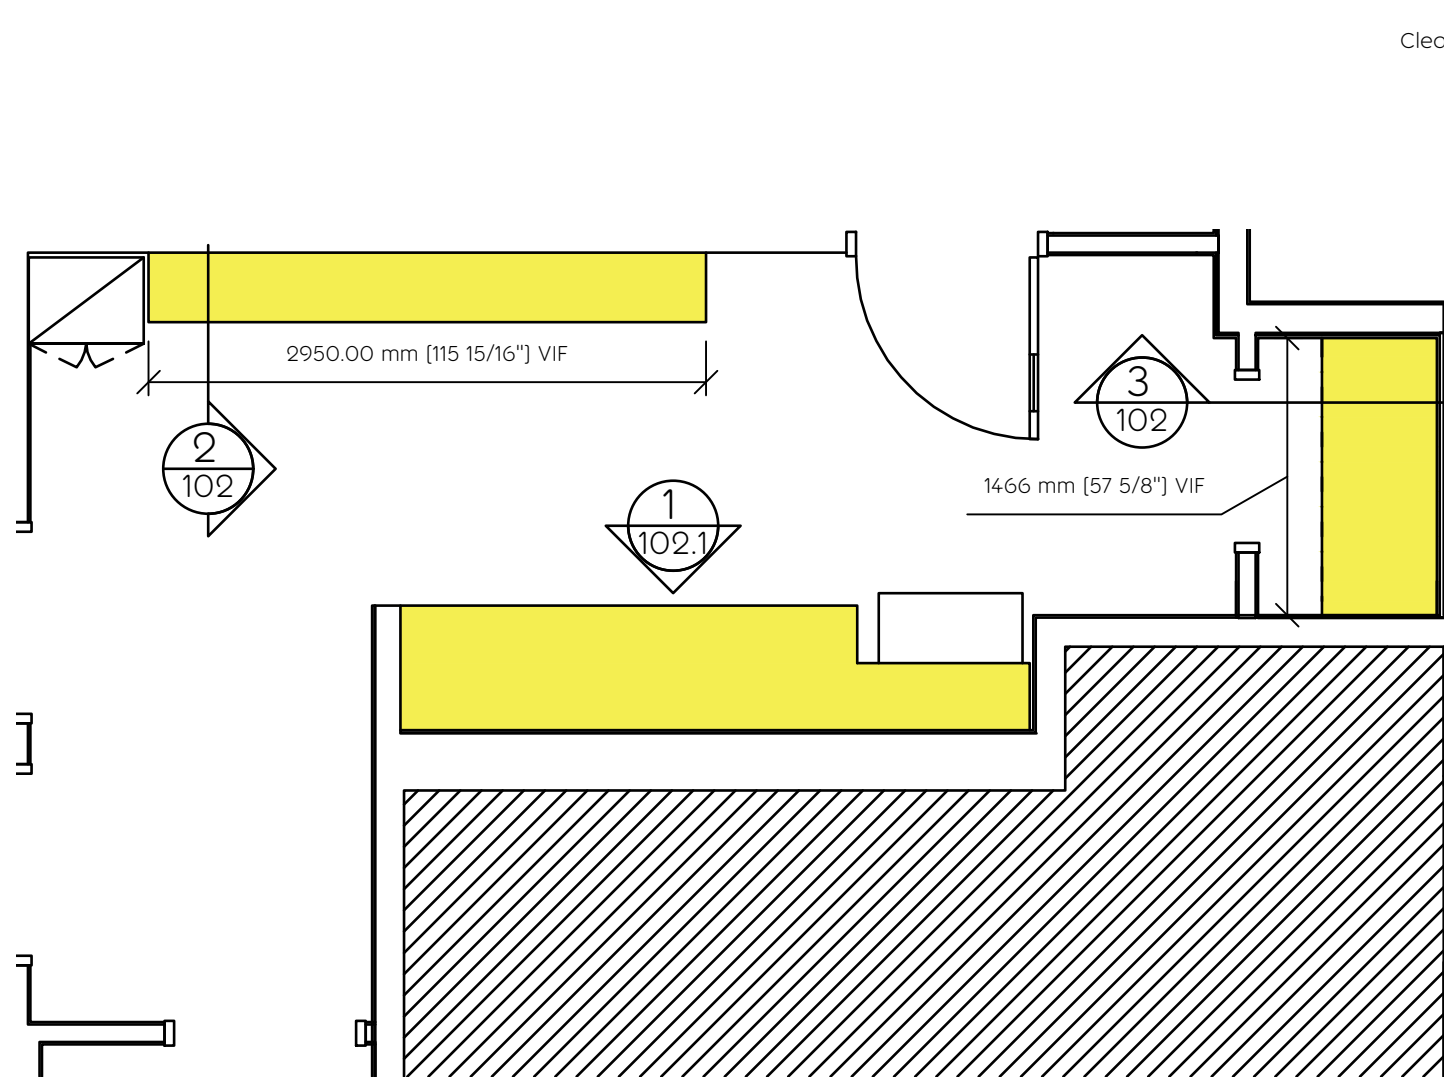

1 Plan View
102 SCALE: NTS

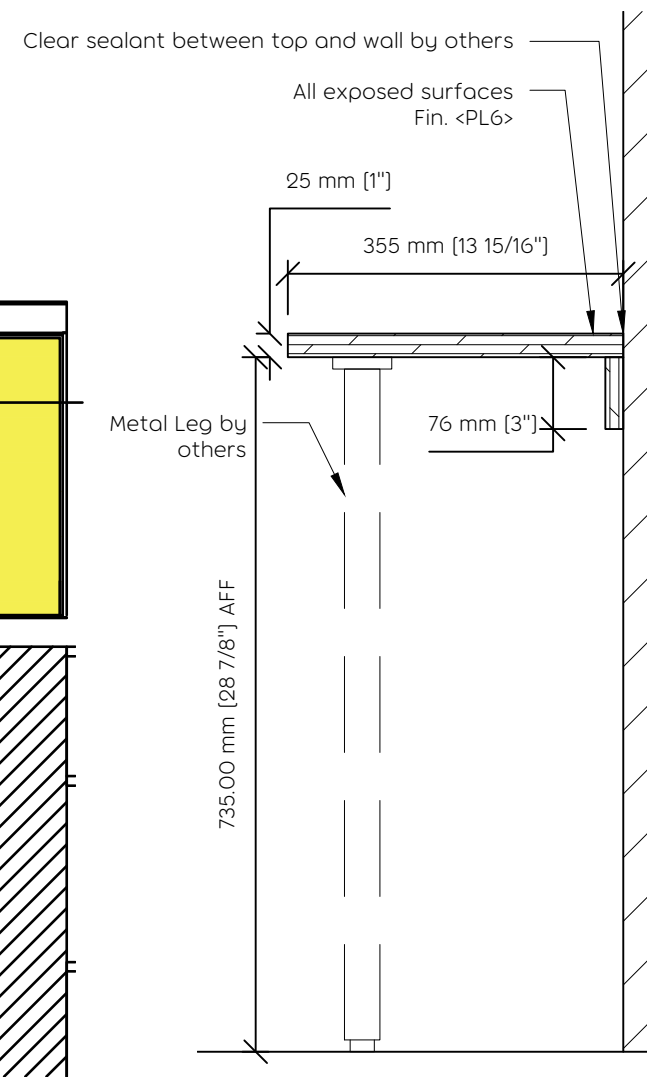



2 Section View
102 SCALE: 1:8

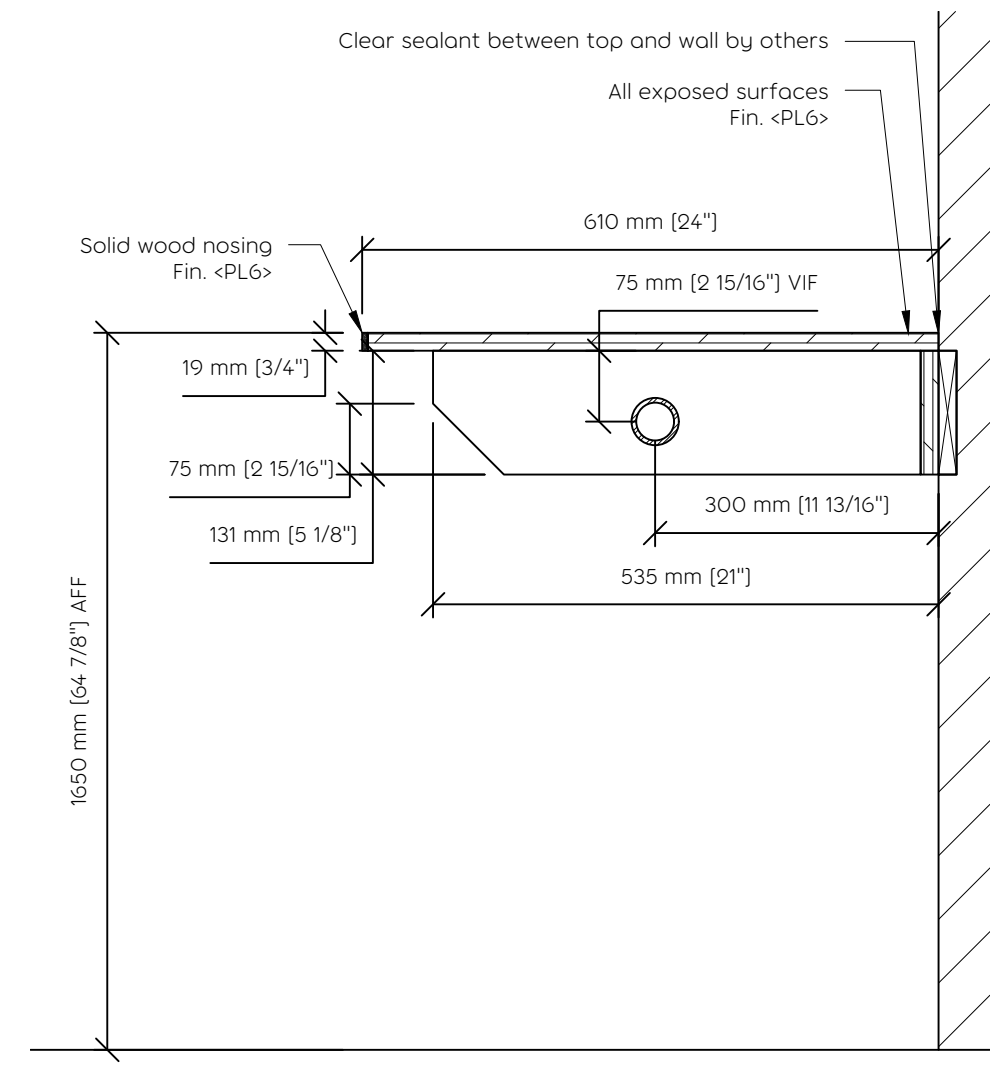


3 Section View - Coat Closet 124
102 SCALE: 1:8

- Notes:**
1. Arch to verify height of bump in countertop over dishwasher
 2. Arch to verify finish of Toe Kick

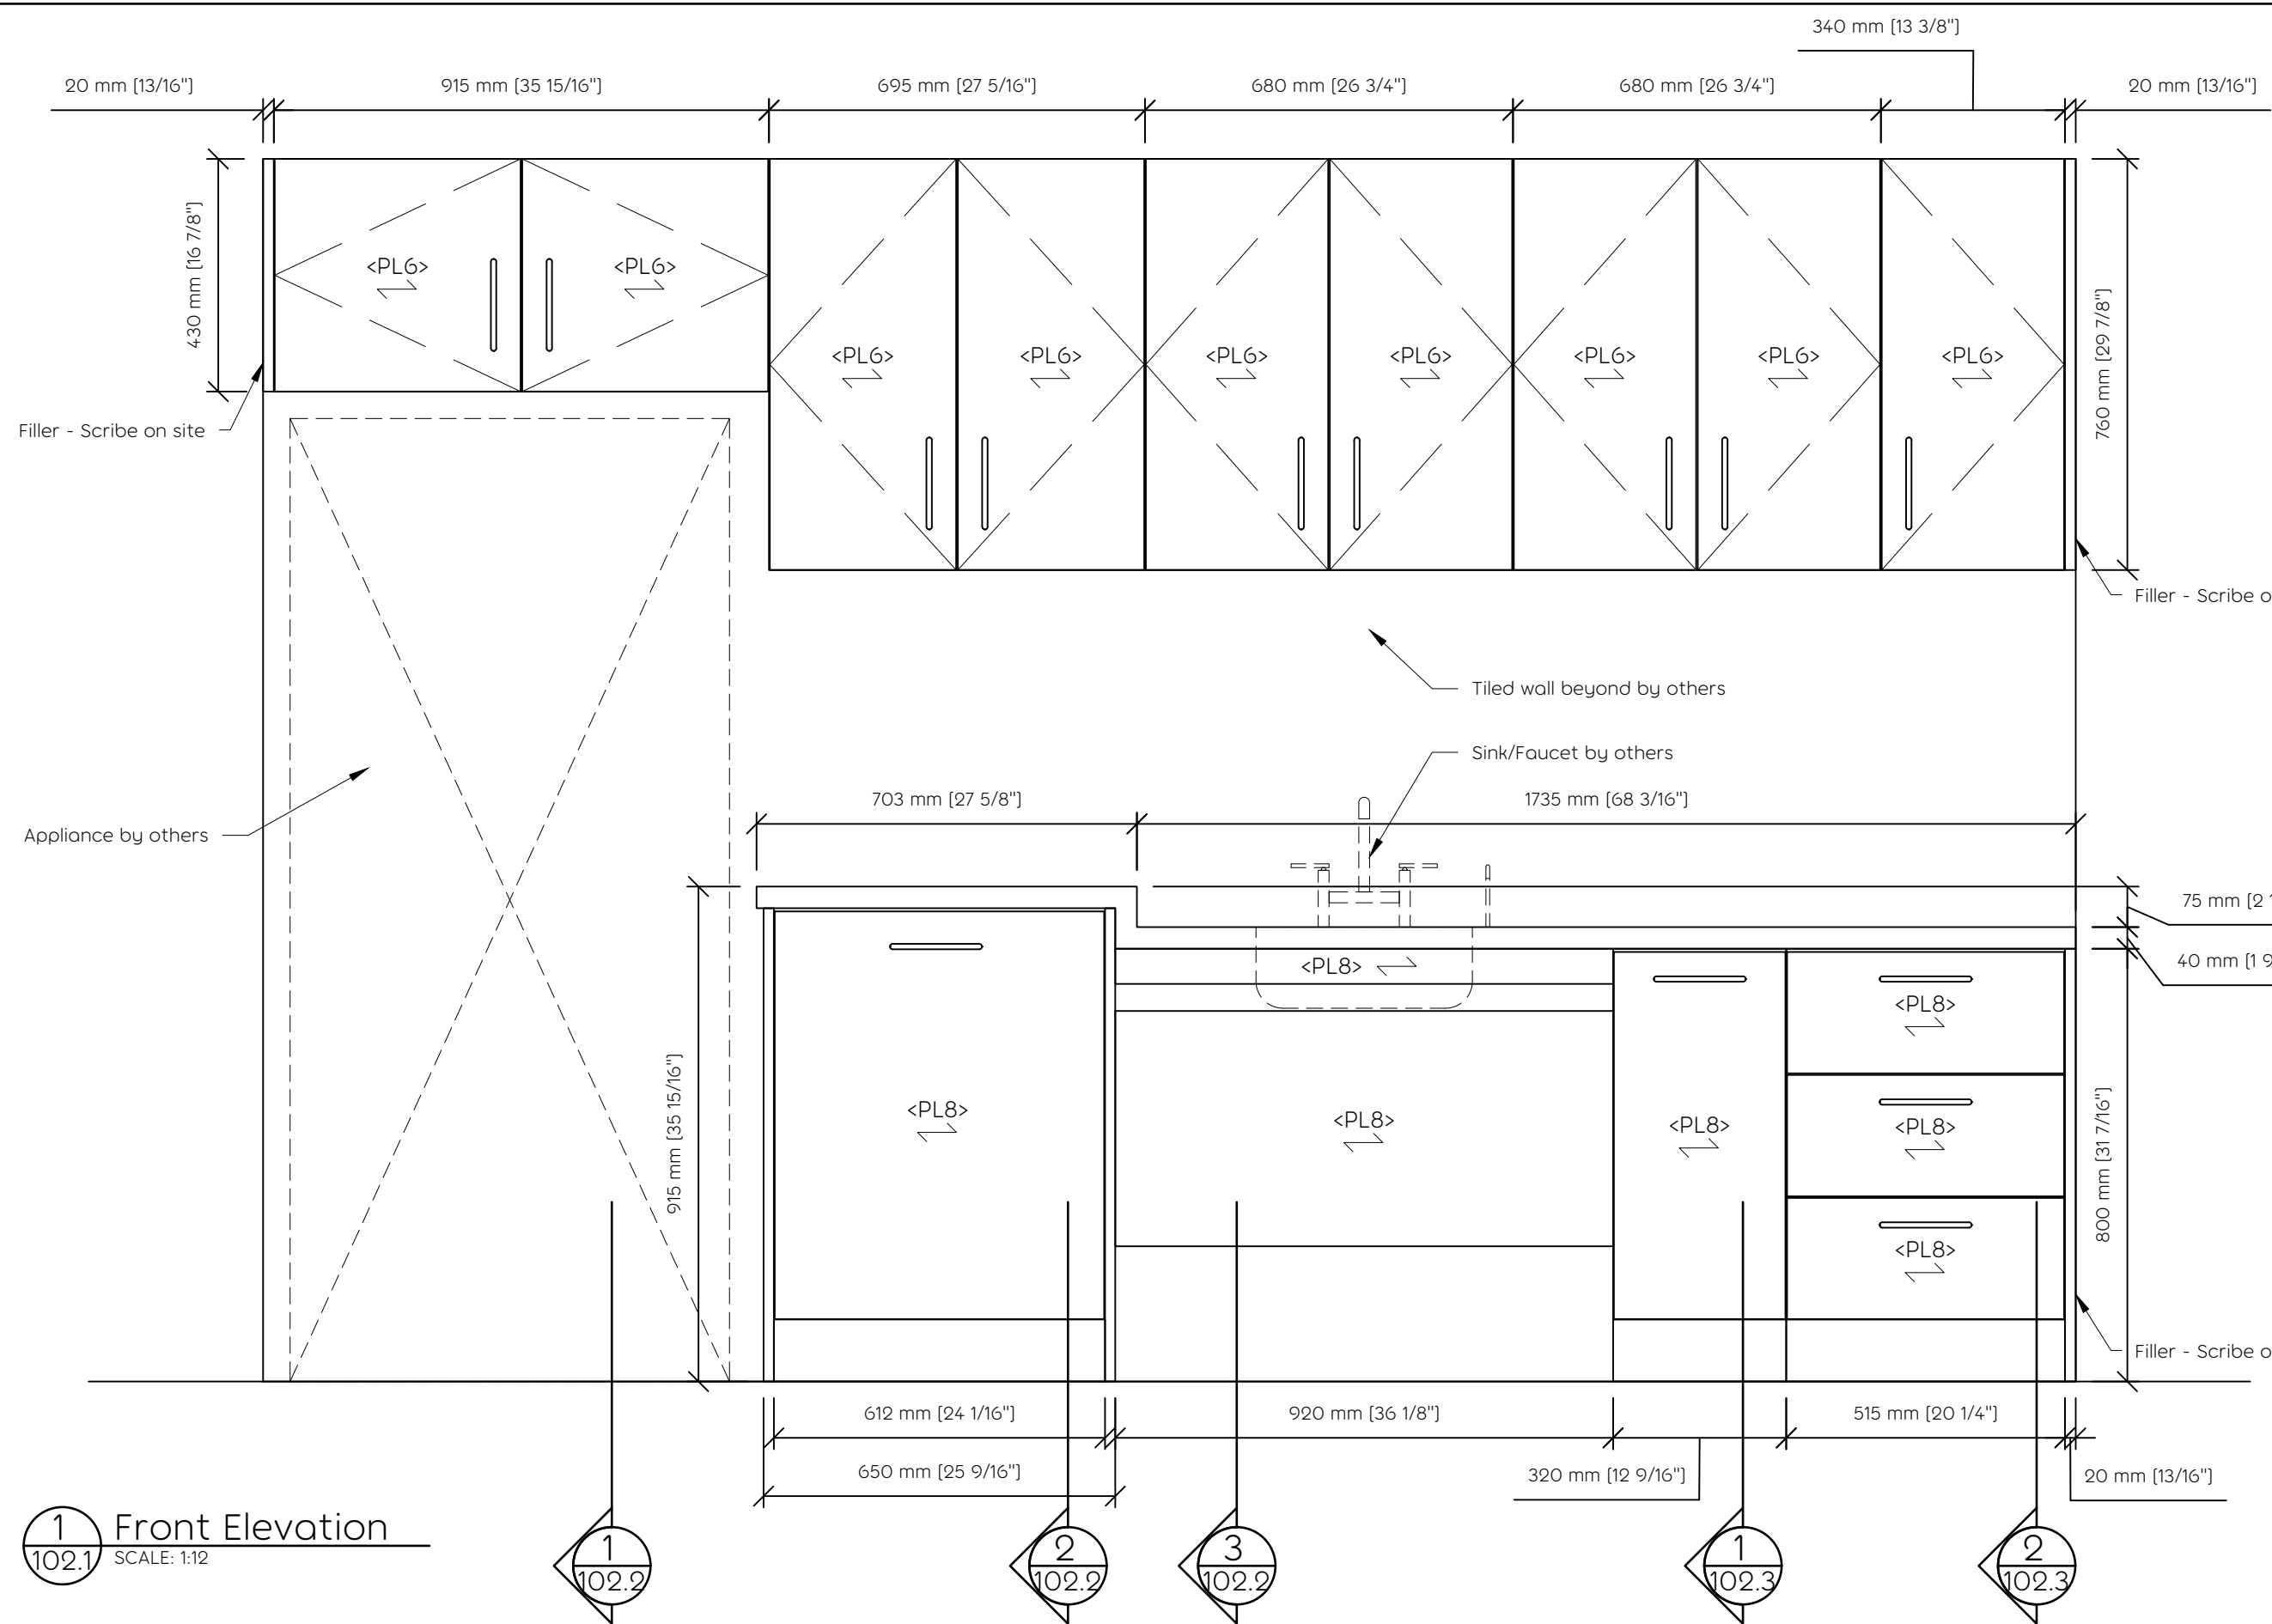


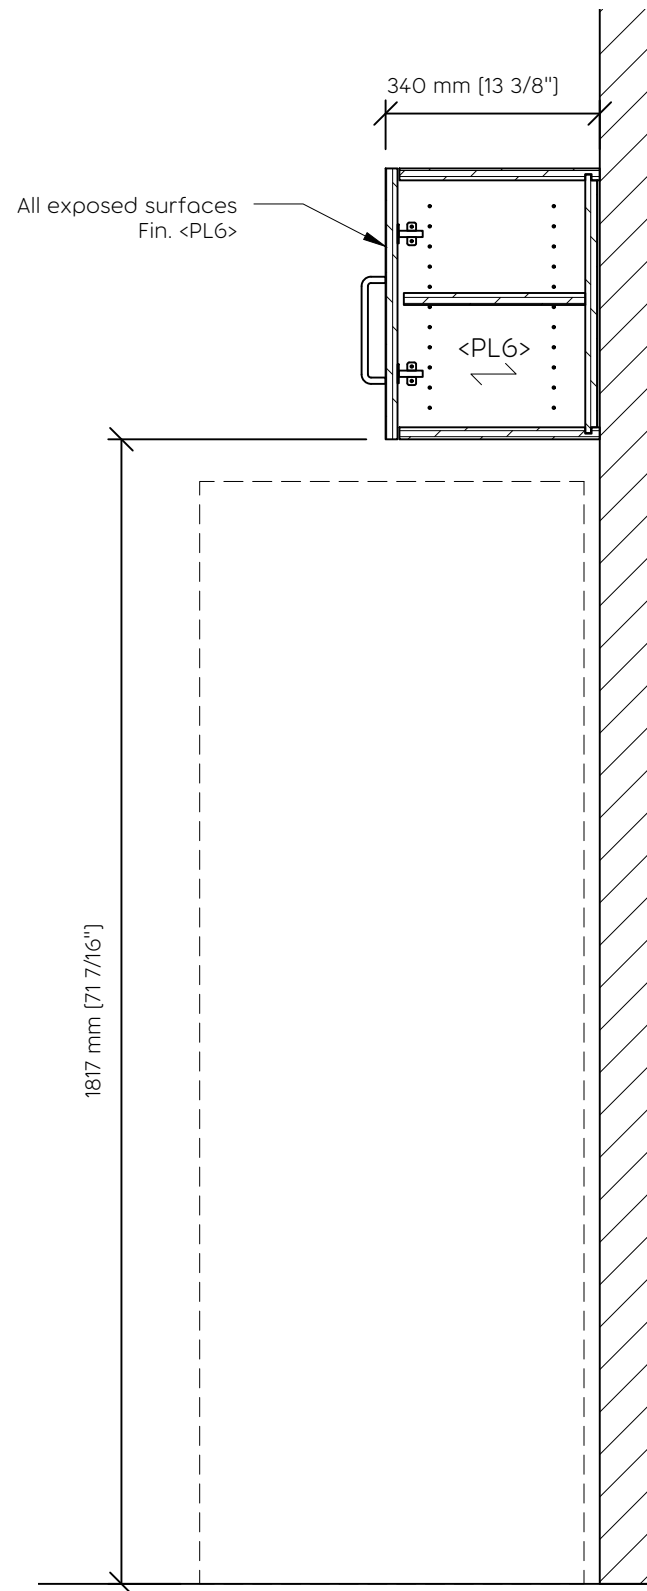


1 Section
102.2 SCALE: 1:12

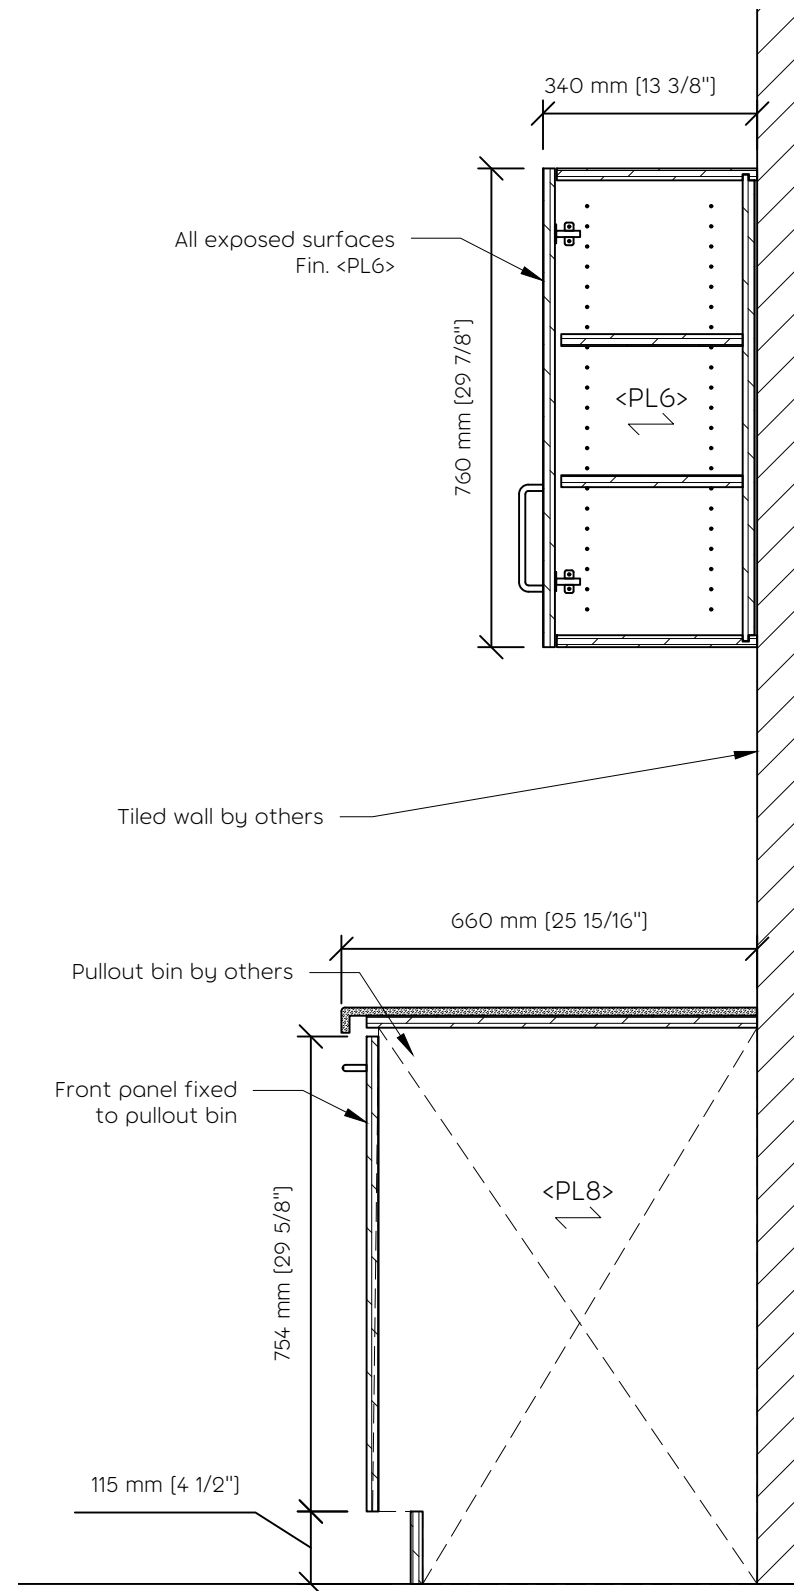


2 Section
102.2 SCALE: 1:12

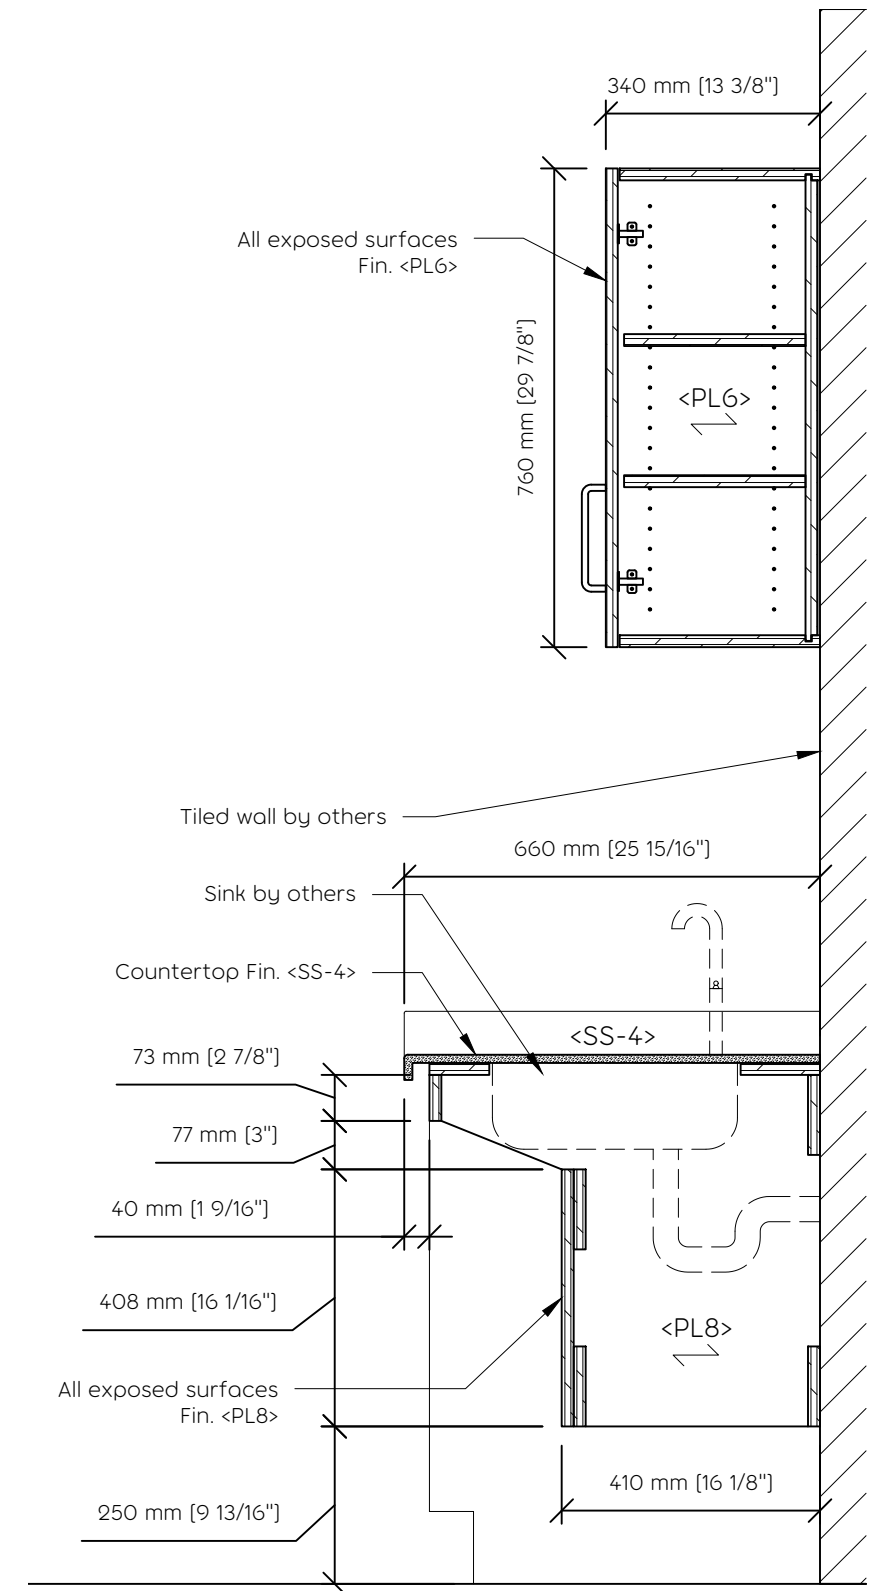


3 Section
102.2 SCALE: 1:12

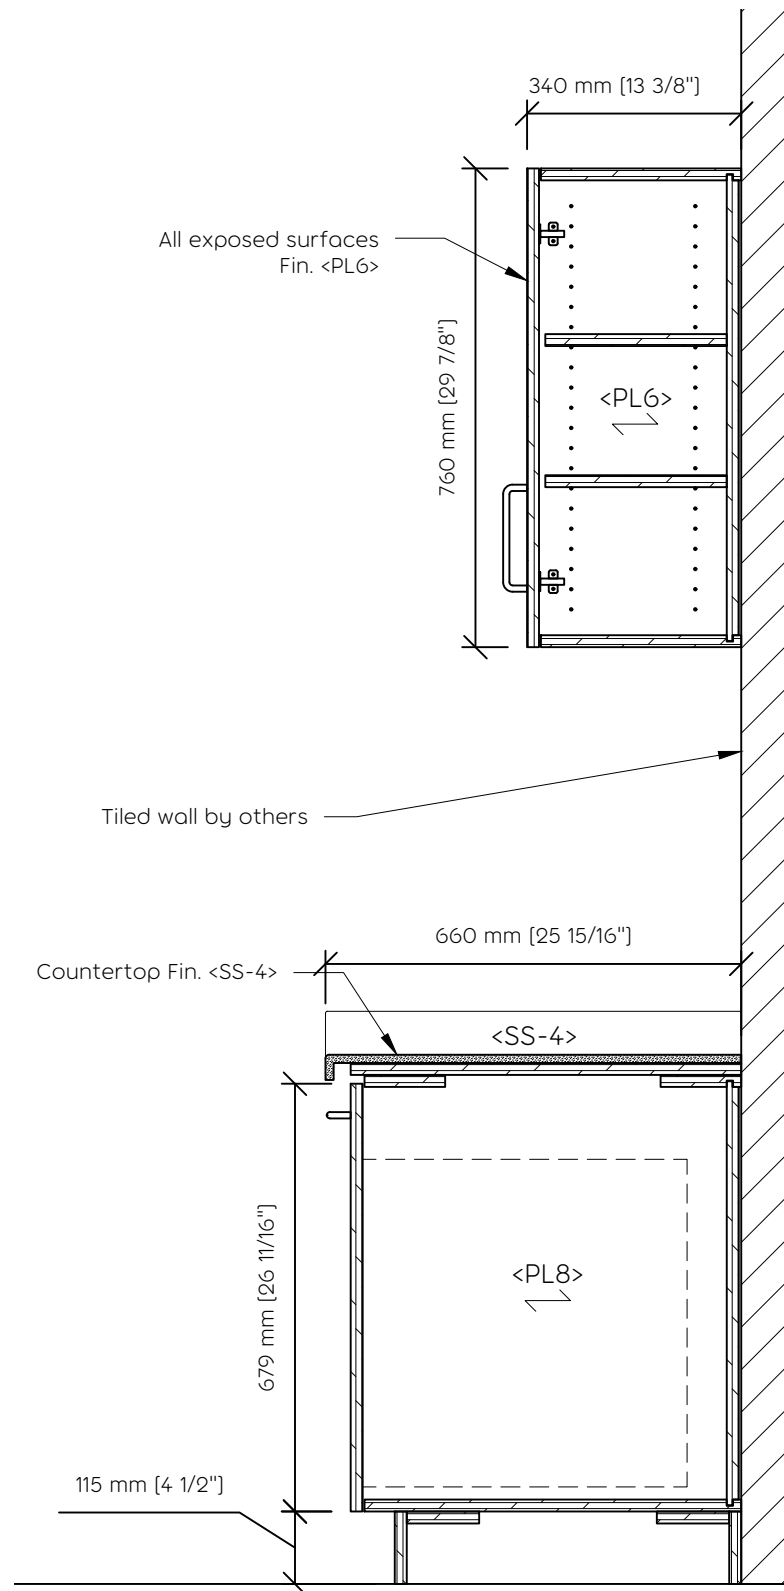


1 Section
102.3 SCALE: 1:12

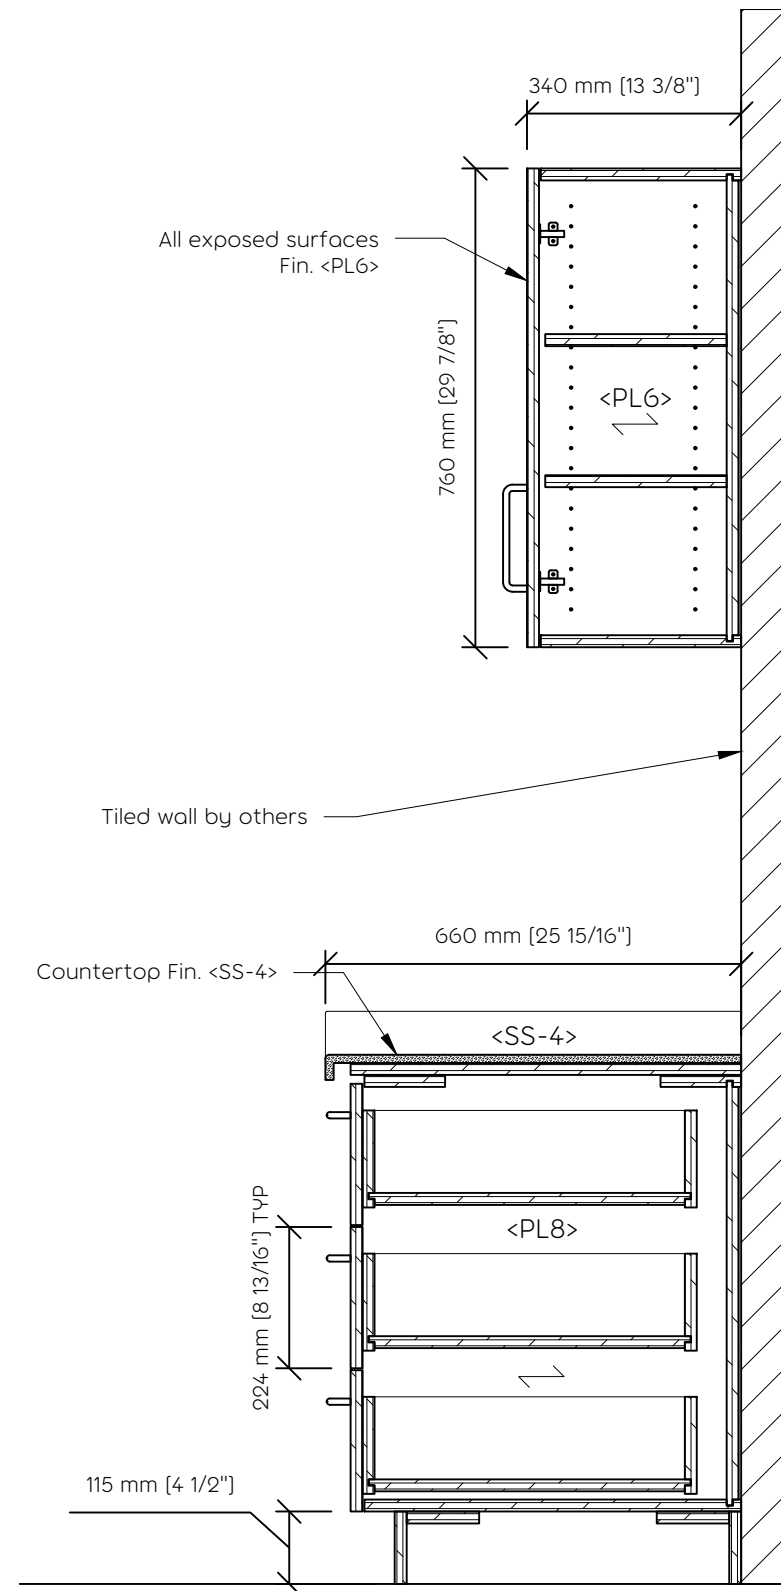


2 Section
102.3 SCALE: 1:12

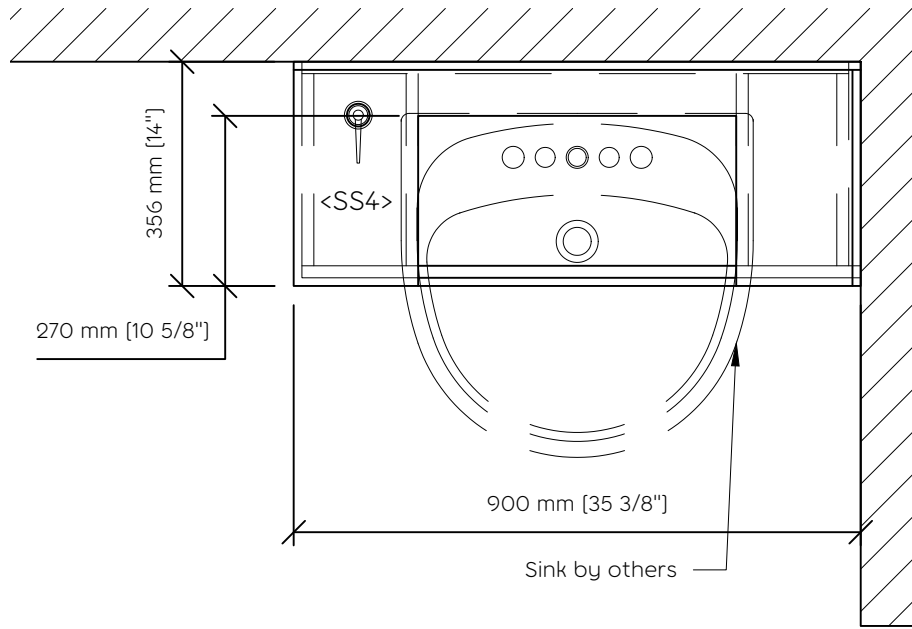


1 Plan View
103 SCALE: 1:12

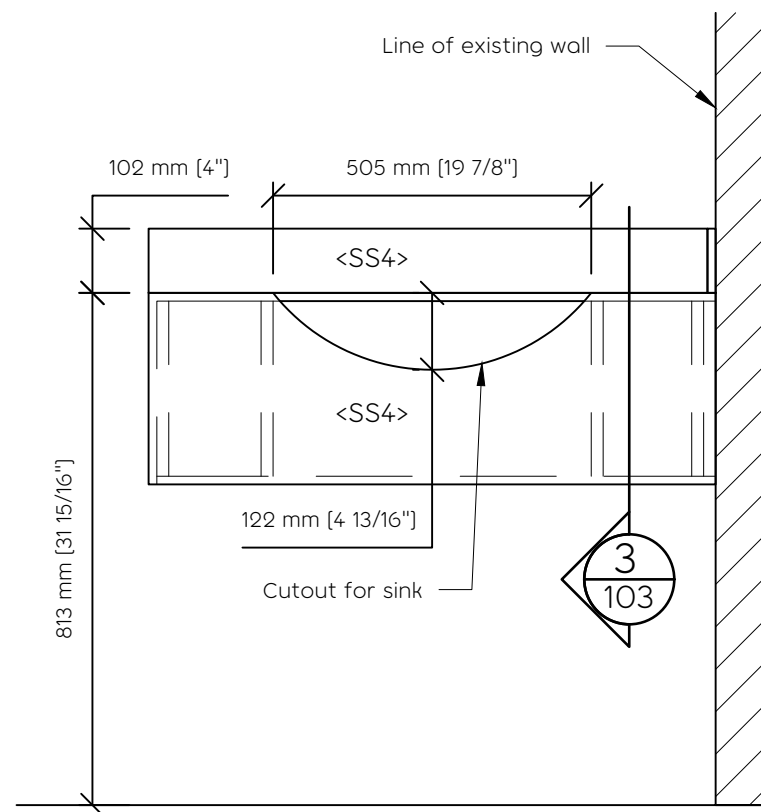


2 Front Elevation
103 SCALE: 1:12

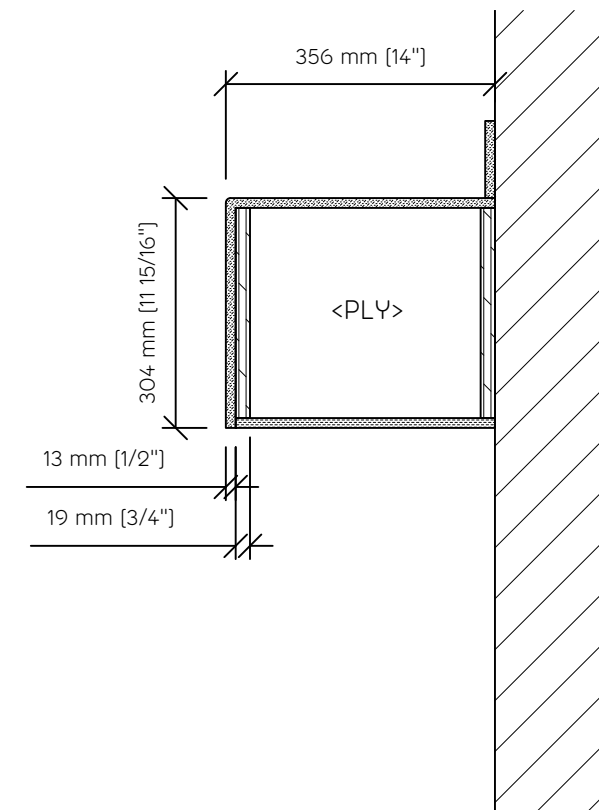


3 Section
103 SCALE: 1:10

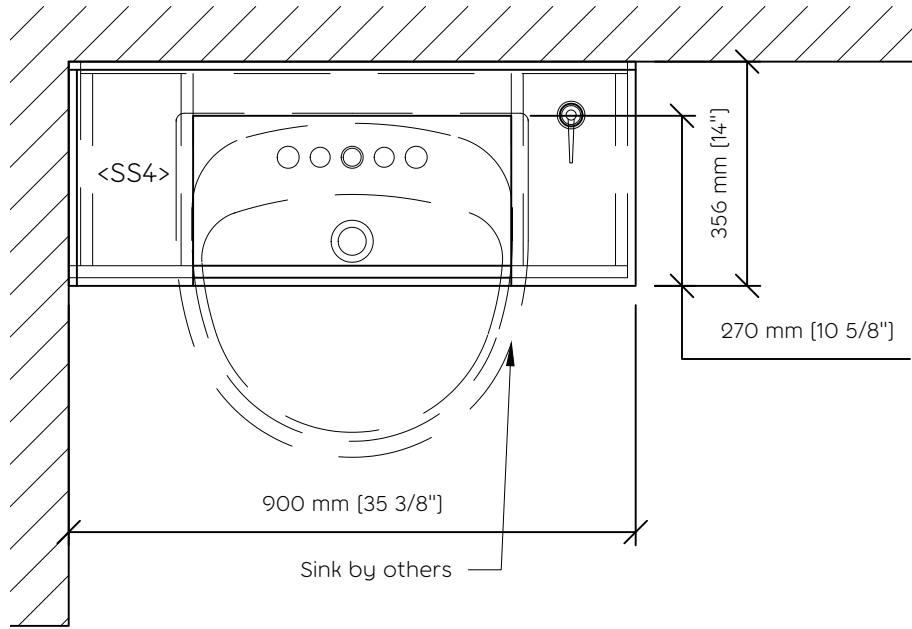


1 Plan View
103 SCALE: 1:12

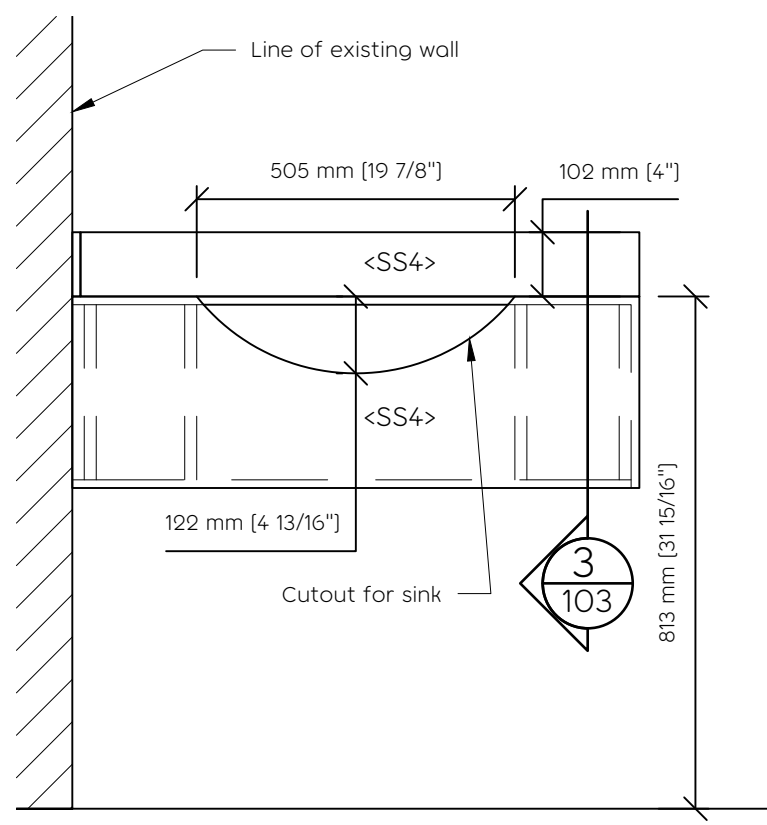

2 Front Elevation
103 SCALE: 1:12

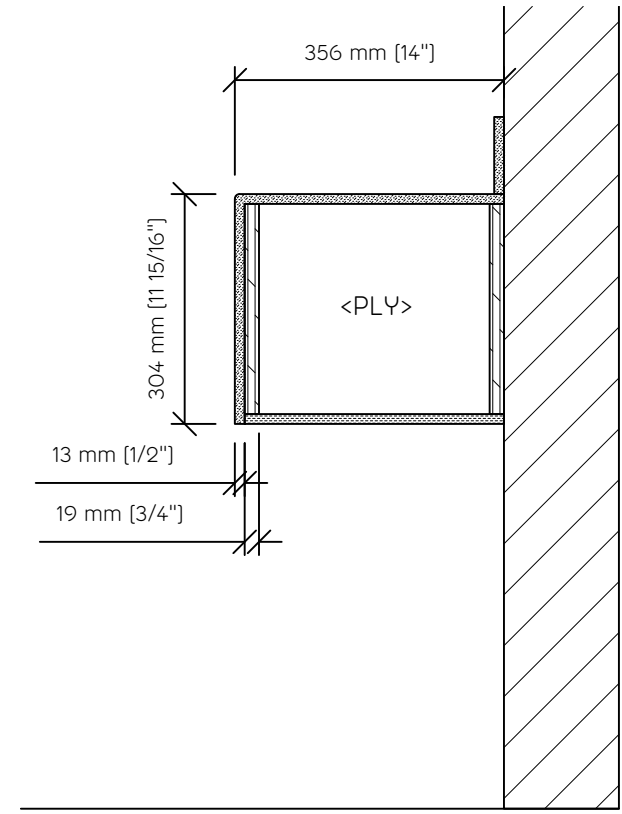


3 Section
103 SCALE: 1:10

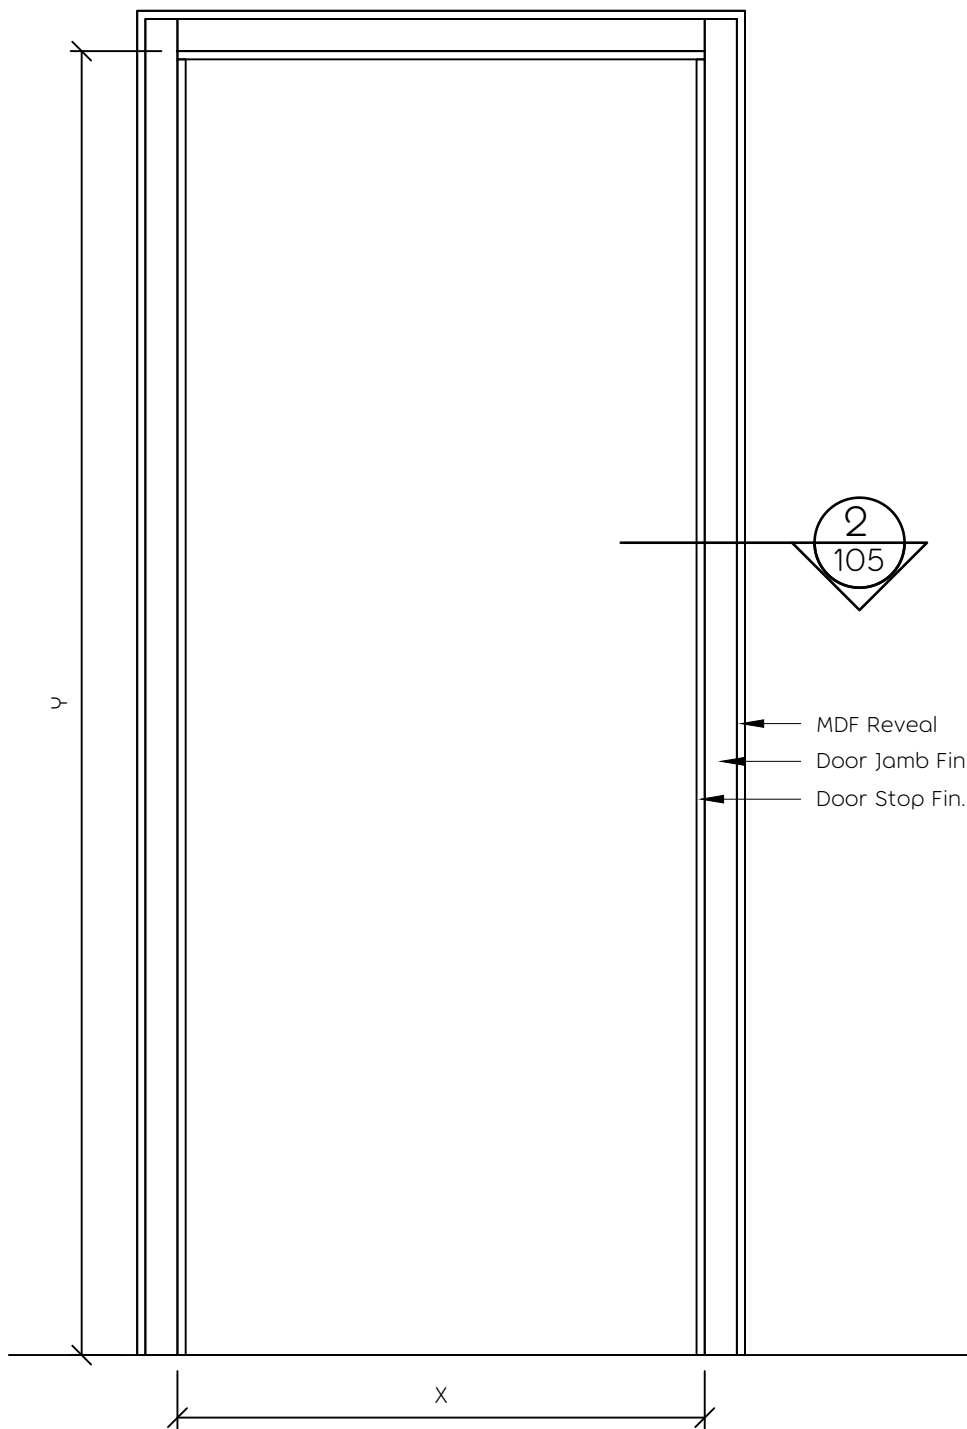

1 Front Elevation
105 SCALE: 1:12

Door Opening Dimensions			
X	Y	Location	Quantity
965	2135	SDB Cubicle	x1
965	2135	Staff Lounge	x1
965	2135	Team Workspace	x1
865	2135	Coat Closet	x1

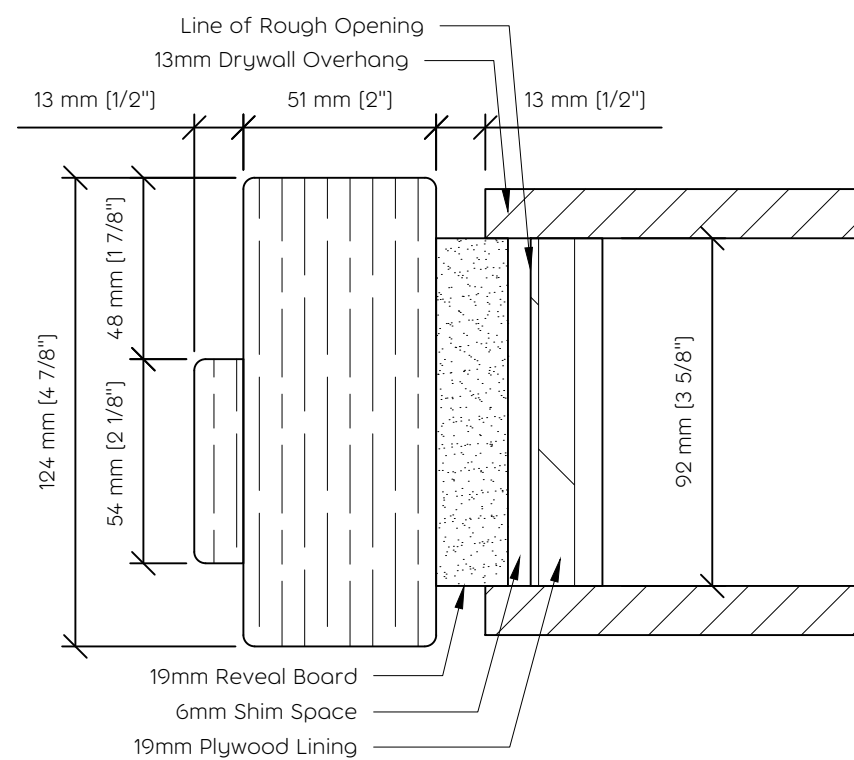

2 Front Elevation
105 SCALE: 1:2